



GAI CAD FILE PATH: Z:\Energy\2015\C150132.00 - DOM - Possum Point PS CCB\CAD\Production Drawings\PROCESS\C150132-00-047-00-P-A2-001.dwg

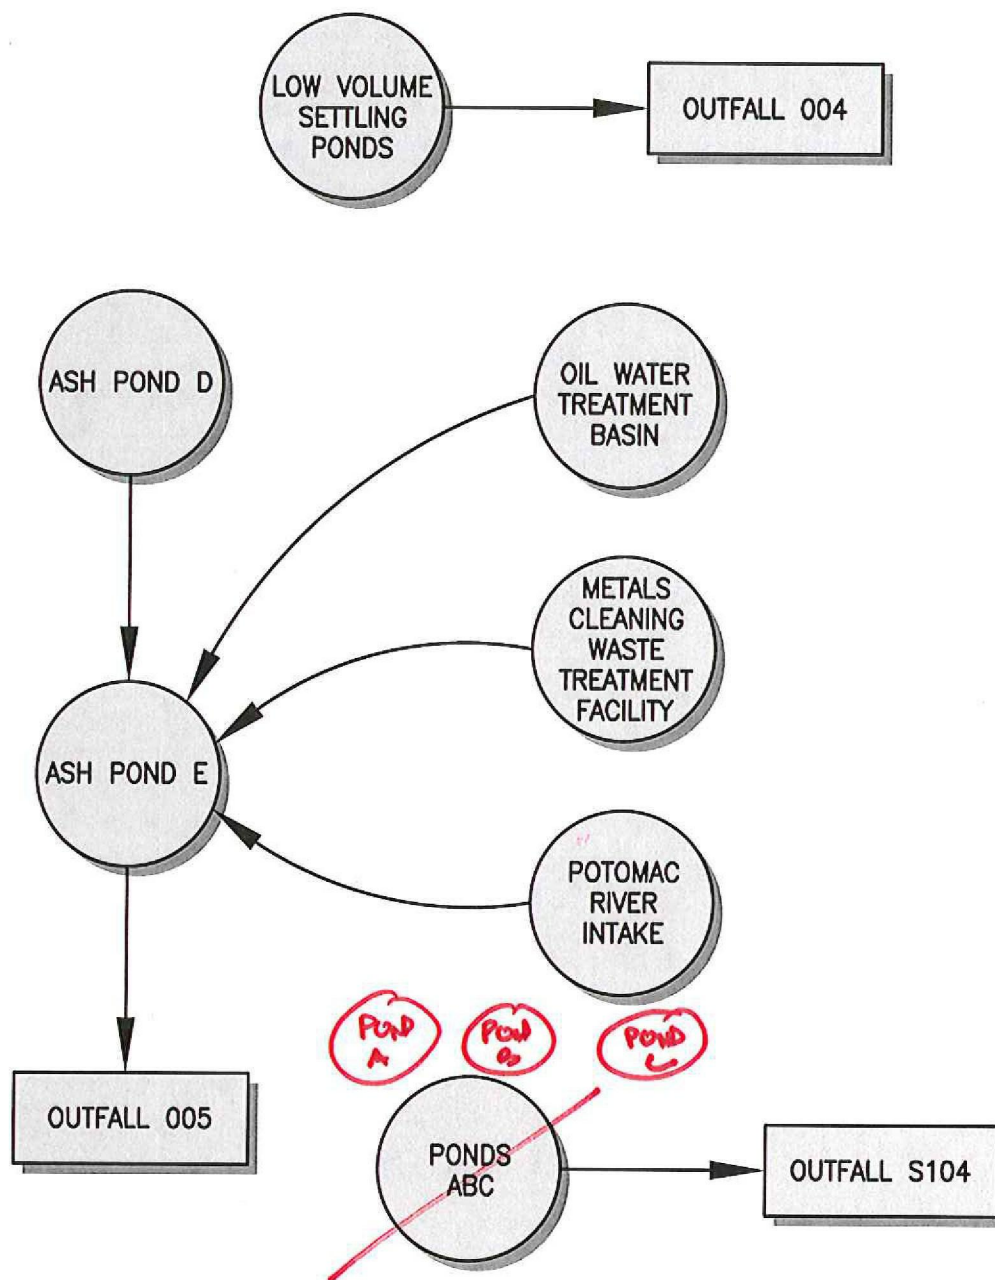


NOTES: OUTFALL S104 IS PRESENTLY NOT INCLUDED IN THE STATIONS VPDES PERMIT NO. VA0002071. IT IS COVERED UNDER A SEPARATE VPDES PERMIT.

DRAWING TITLE		GAI DRAWING NUMBER:		
EXISTING CONDITIONS		C150132-00-047-00-P-A2-001		
PROJECT		GAI FILE NUMBER:		
POSSUM POINT POWER STATION 19000 POSSUM POINT ROAD DUMFRIES, PRINCE WILLIAM CO., VA 22026		C150132-00-047-00-P-A2-001		
CLIENT		DRAWN BY:	CHECKED BY:	APPROVED BY:
DOMINION RESOURCES SERVICE, INC. 5000 DOMINION BOULEVARD GLEN ALLEN, VIRGINIA 23060		HULTBGC	DEBARJD	QUINLSC
		SHEET NO.:	SCALE:	ISSUE DATE:
		1 OF 3	AS SHOWN	07/06/2015
		© 2015 GAI Consultants, Inc.		
This drawing was produced with computer aided drafting technology and is supported by electronic drawing files. Do not revise this drawing via manual drafting methods.				
ISSUING OFFICE: Pittsburgh 385 E. Waterfront Drive, Homestead, PA 15120				
PLOTTED ON: 7/9/2015 3:04:30 PM PLOTTED BY: Andrew Vasko PLOT FILE: GAI.stb				

GAI CAD FILE PATH: Z:\Energy\2015\C150132.00 - DOM - Possum Point PS CCB\CAD\Production Drawings\PWCSA\C150132-00-047-00-P-A2-002A.dwg

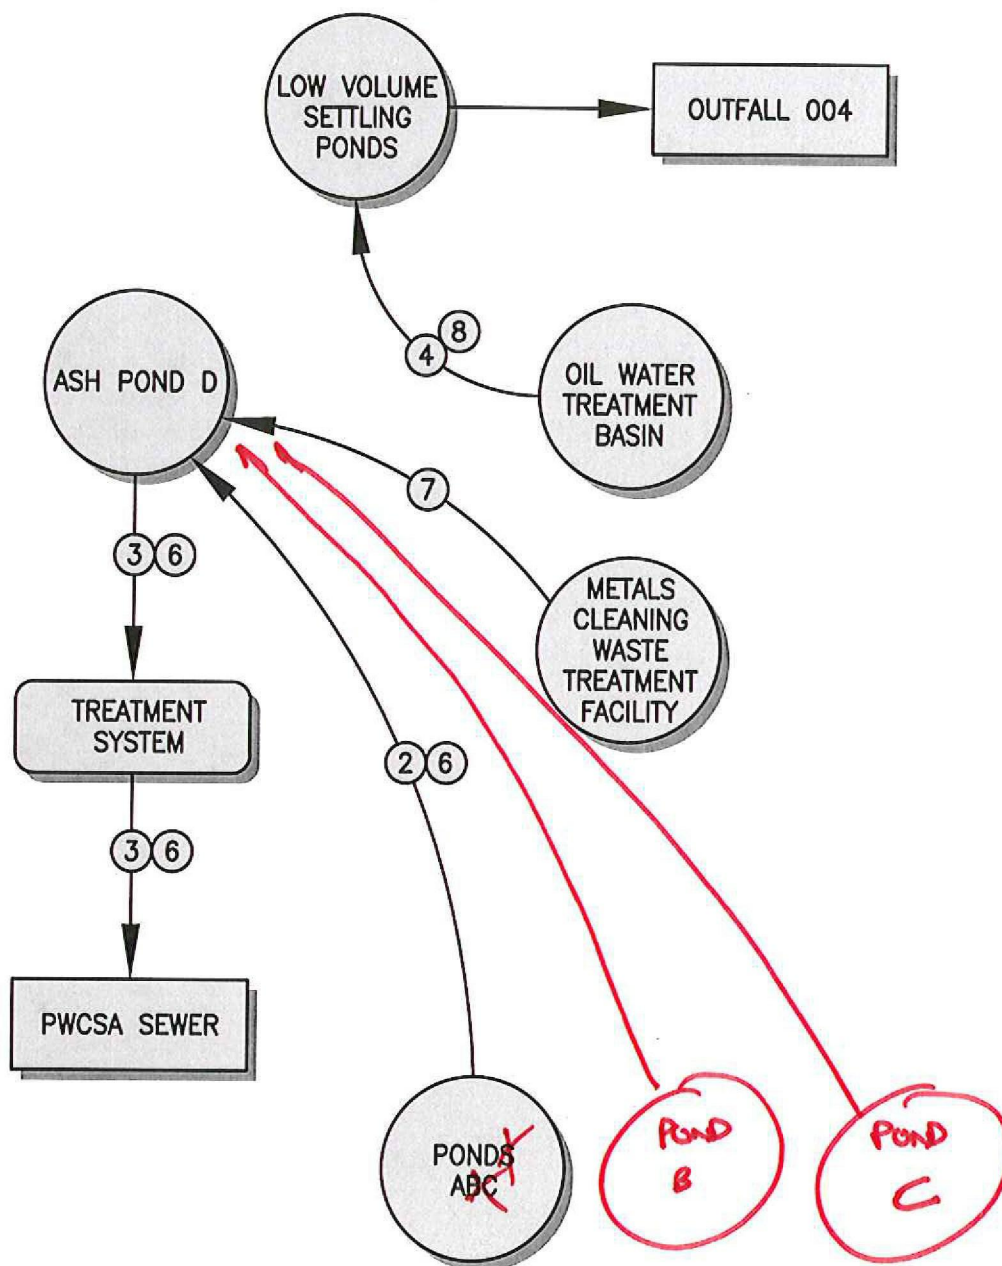

DRAWING TITLE		GAI DRAWING NUMBER:		
CONFIGURATION DURING CONSTRUCTION		C150132-00-047-00-P-A2-002A		
PROJECT		GAI FILE NUMBER:		
POSSUM POINT POWER STATION 19000 POSSUM POINT ROAD DUMFRIES, PRINCE WILLIAM CO., VA 22026		C150132-00-047-00-P-A2-002A		
CLIENT		DRAWN BY:	CHECKED BY:	APPROVED BY:
DOMINION RESOURCES SERVICE, INC. 5000 DOMINION BOULEVARD GLEN ALLEN, VIRGINIA 23060		HULTBGC	DEBARJD	QUINLSC
		SHEET NO.:	SCALE:	ISSUE DATE:
		2A OF 3	AS SHOWN	07/06/2015
		© 2015 GAI Consultants, Inc.		
This drawing was produced with computer aided drafting technology and is supported by electronic drawing files. Do not revise this drawing via manual drafting methods.				
ISSUING OFFICE: Pittsburgh 385 E. Waterfront Drive, Homestead, PA 15120				
PLOTTED ON: 7/9/2015 3:06:59 PM PLOTTED BY: Andrew Vasko PLOT FILE: GAI.stb				

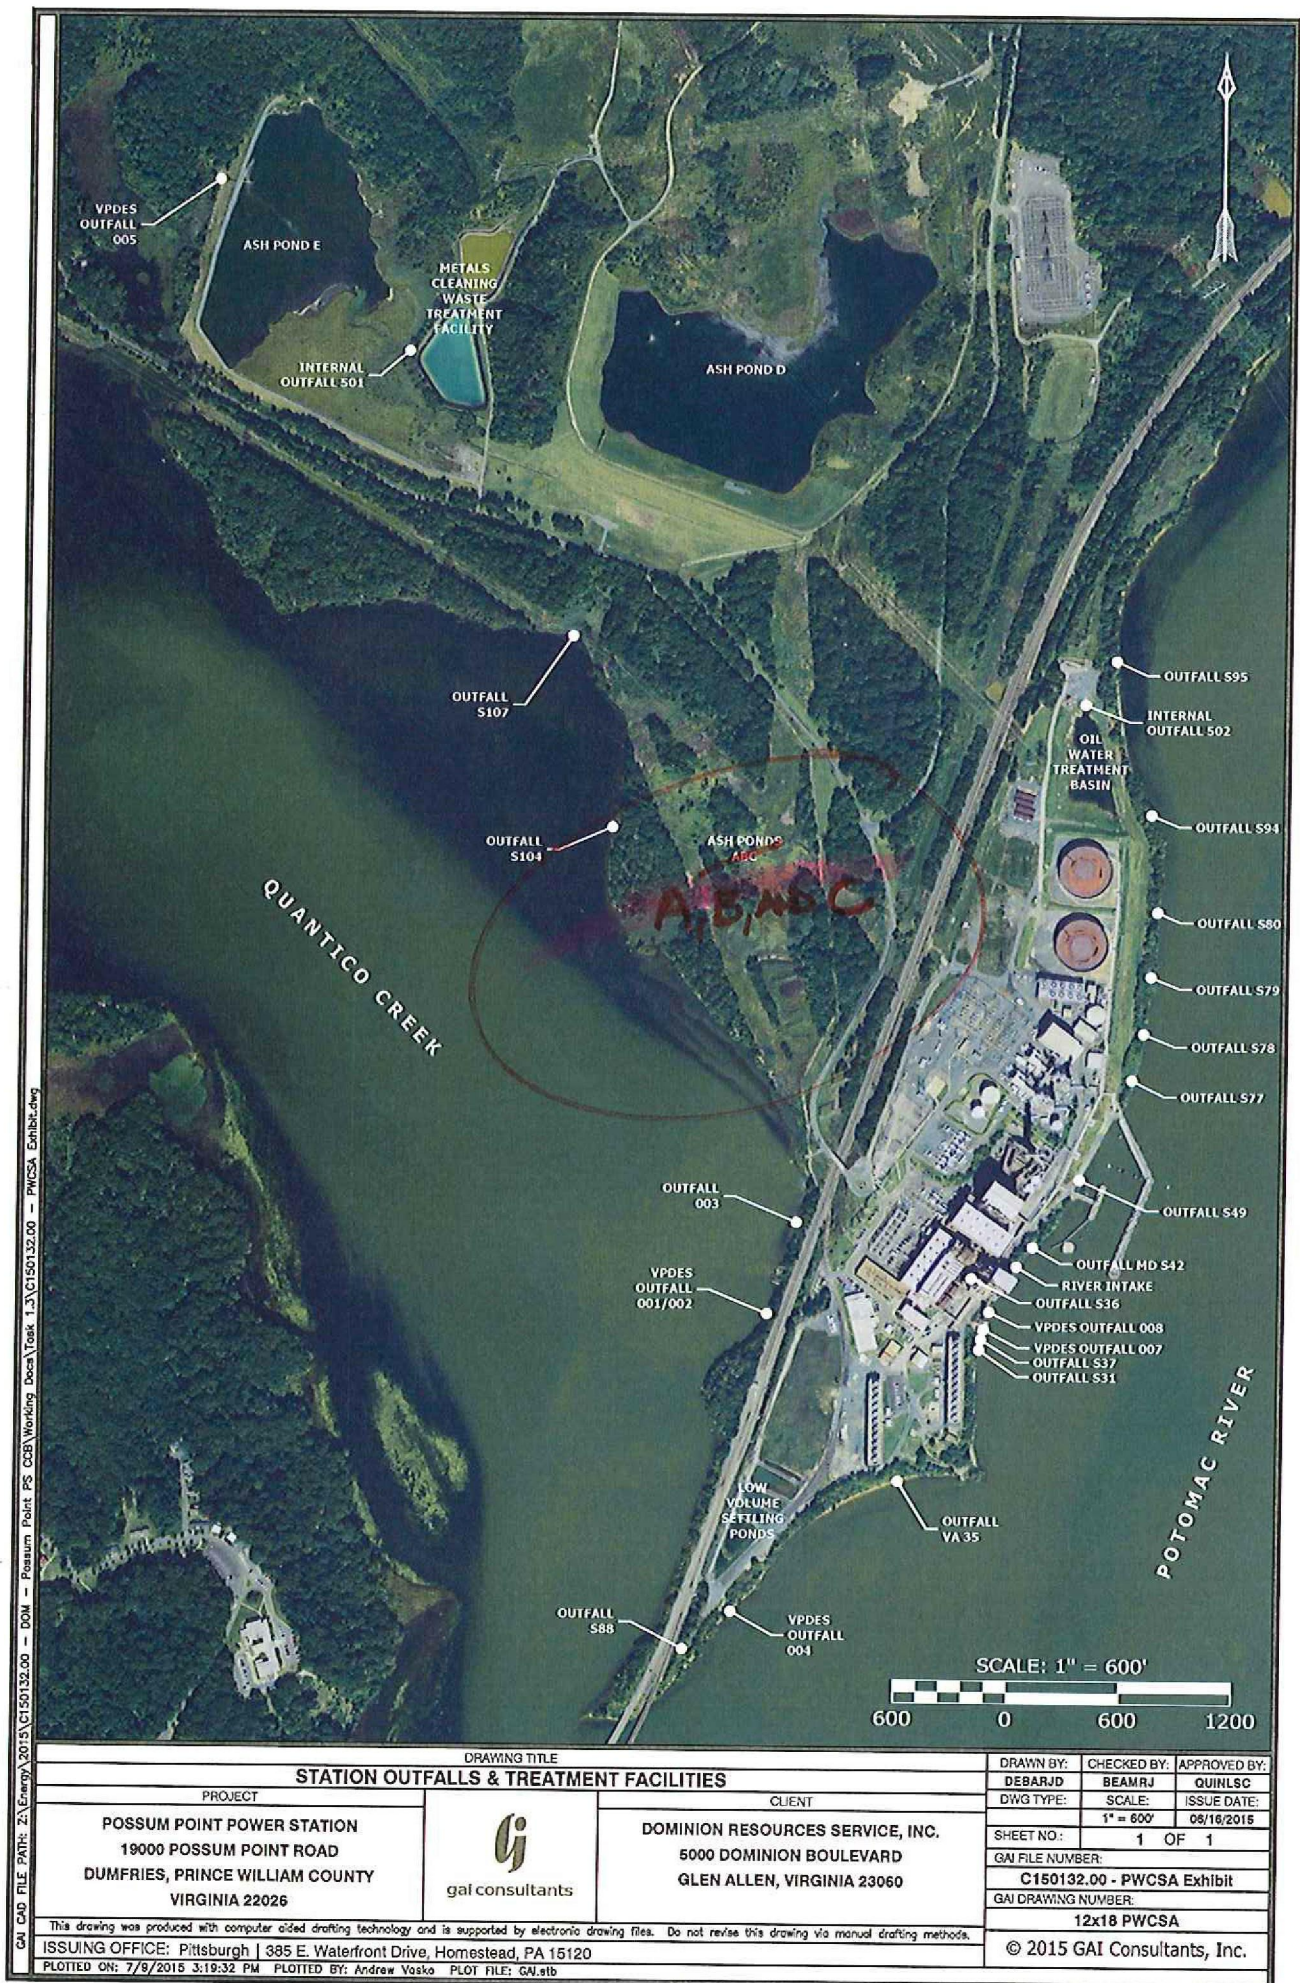

DRAWING TITLE
STATION OUTFALLS & TREATMENT FACILITIES

PROJECT
 POSSUM POINT POWER STATION
 19000 POSSUM POINT ROAD
 DUMFRIES, PRINCE WILLIAM COUNTY
 VIRGINIA 22026



CLIENT
 DOMINION RESOURCES SERVICE, INC.
 5000 DOMINION BOULEVARD
 GLEN ALLEN, VIRGINIA 23060

DRAWN BY:	CHECKED BY:	APPROVED BY:
DEBARJD	BEAMRJ	QUINLSC
DWG TYPE:	SCALE:	ISSUE DATE:
	1" = 600'	08/18/2015
SHEET NO:	1 OF 1	
GAI FILE NUMBER:		
C150132.00 - PWCSA Exhibit		
GAI DRAWING NUMBER:		
12x18 PWCSA		
© 2015 GAI Consultants, Inc.		

This drawing was produced with computer aided drafting technology and is supported by electronic drawing files. Do not revise this drawing via manual drafting methods.
 ISSUING OFFICE: Pittsburgh | 385 E. Waterfront Drive, Homestead, PA 15120
 PLOTTED ON: 7/8/2015 3:19:32 PM PLOTTED BY: Andrew Vosko PLOT FILE: GAI.stb